


Exhibit A - Sheet 1 of 2

in the NW¼ of the SE¼ of Section 14, T50N, R14W, St. Louis County, Minnesota

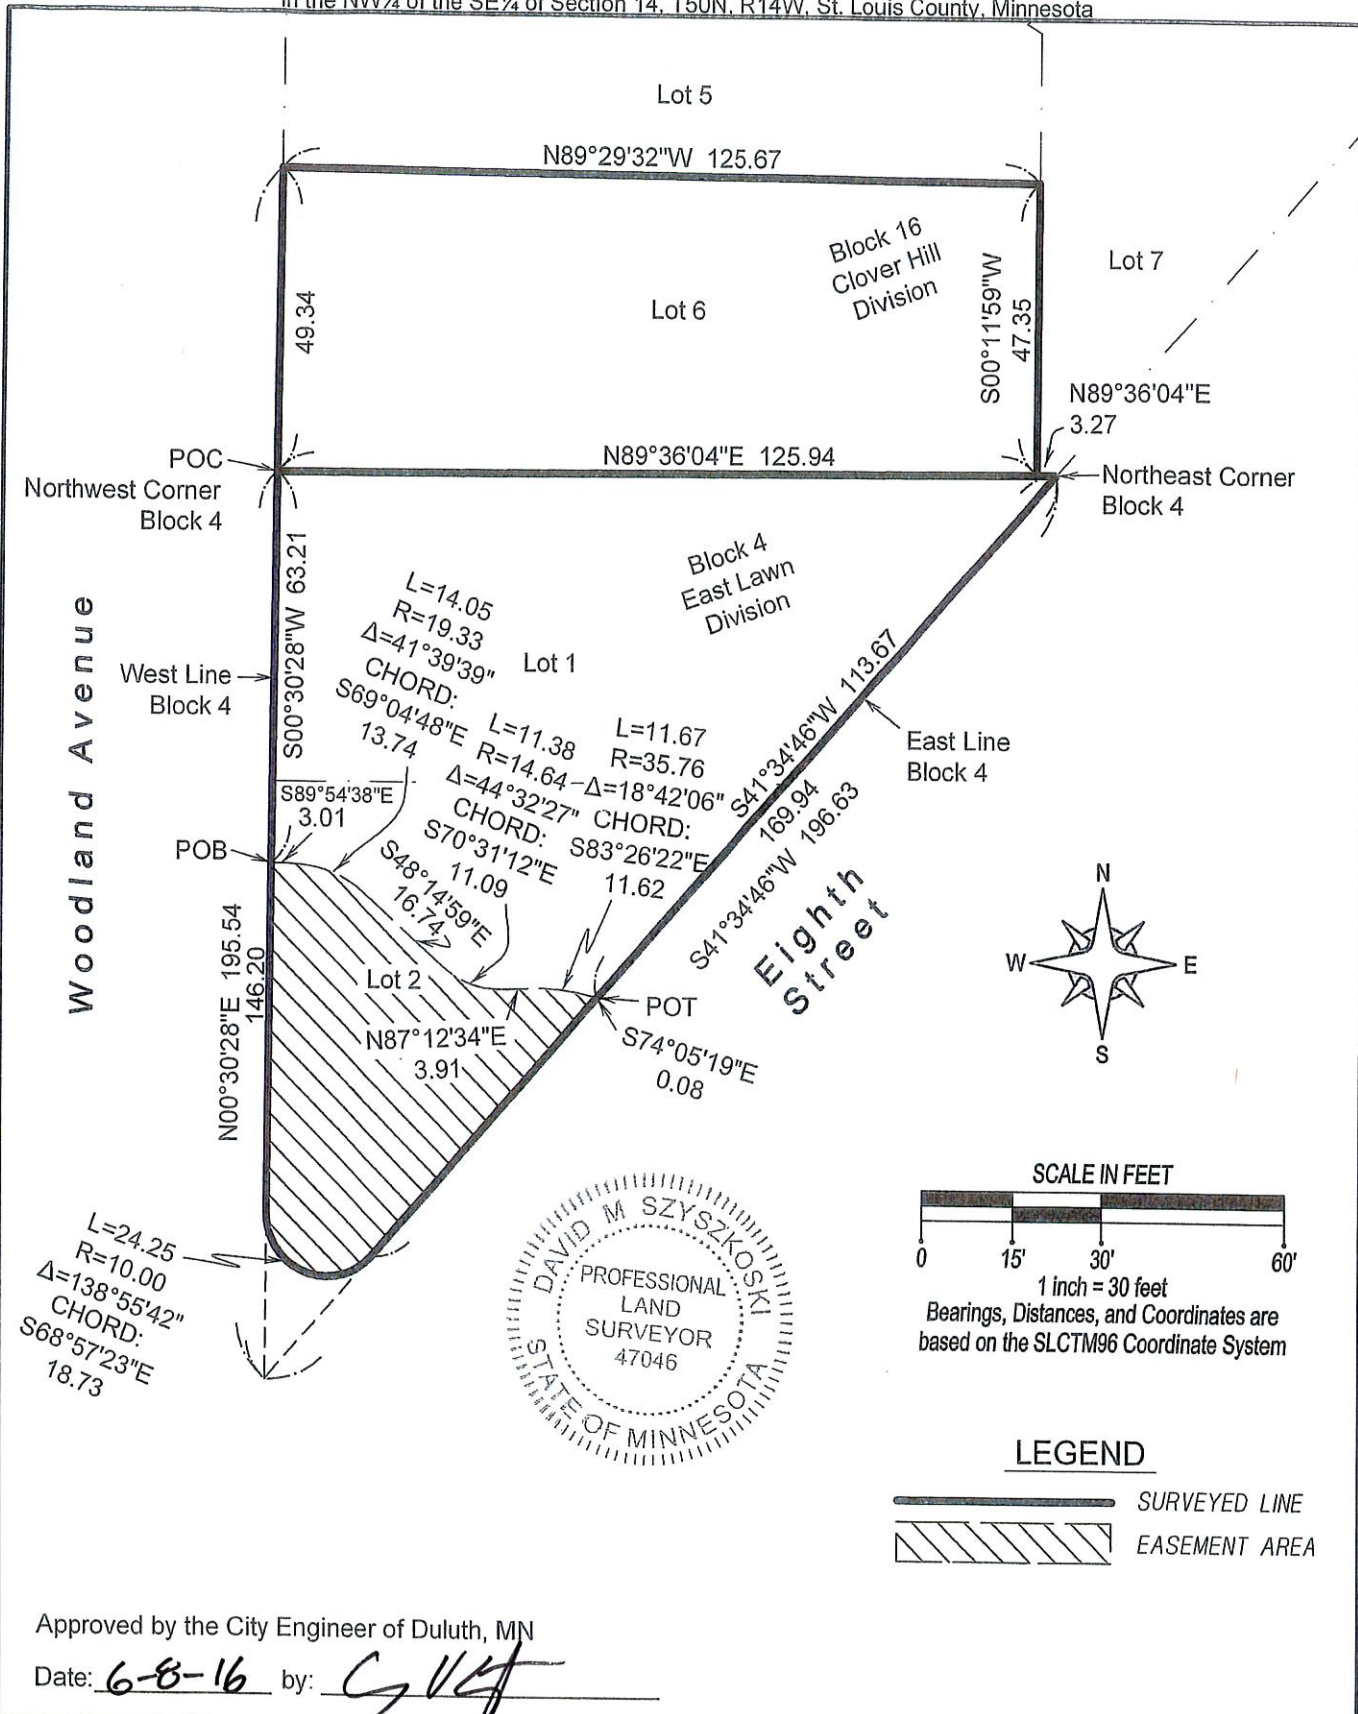

Approved by the City Engineer of Duluth, MN

Date: 6-8-16 by: [Signature]

I HEREBY CERTIFY THAT THIS PLAN, SPECIFICATION, OR REPORT WAS PREPARED BY ME OR UNDER MY DIRECT SUPERVISION AND THAT I AM A DULY LICENSED LAND SURVEYOR UNDER THE LAWS OF THE STATE OF MINNESOTA.

DAVID SZYSZKOSKI
MINNESOTA LICENSE NO. 47046

Date: 11/11/2015

TKDA

4560 Norway Pines Place
Duluth, MN 55811
218-727-8796
tkda.com

Job Number: 15601.005 / L4816

Exhibit A
Easement in Lot 2, Block 4
East Lawn Division
For : City of Duluth