


EXHIBIT B

© SET IRON MONUMENT MARKED WITH LICENSE NUMBER 44123

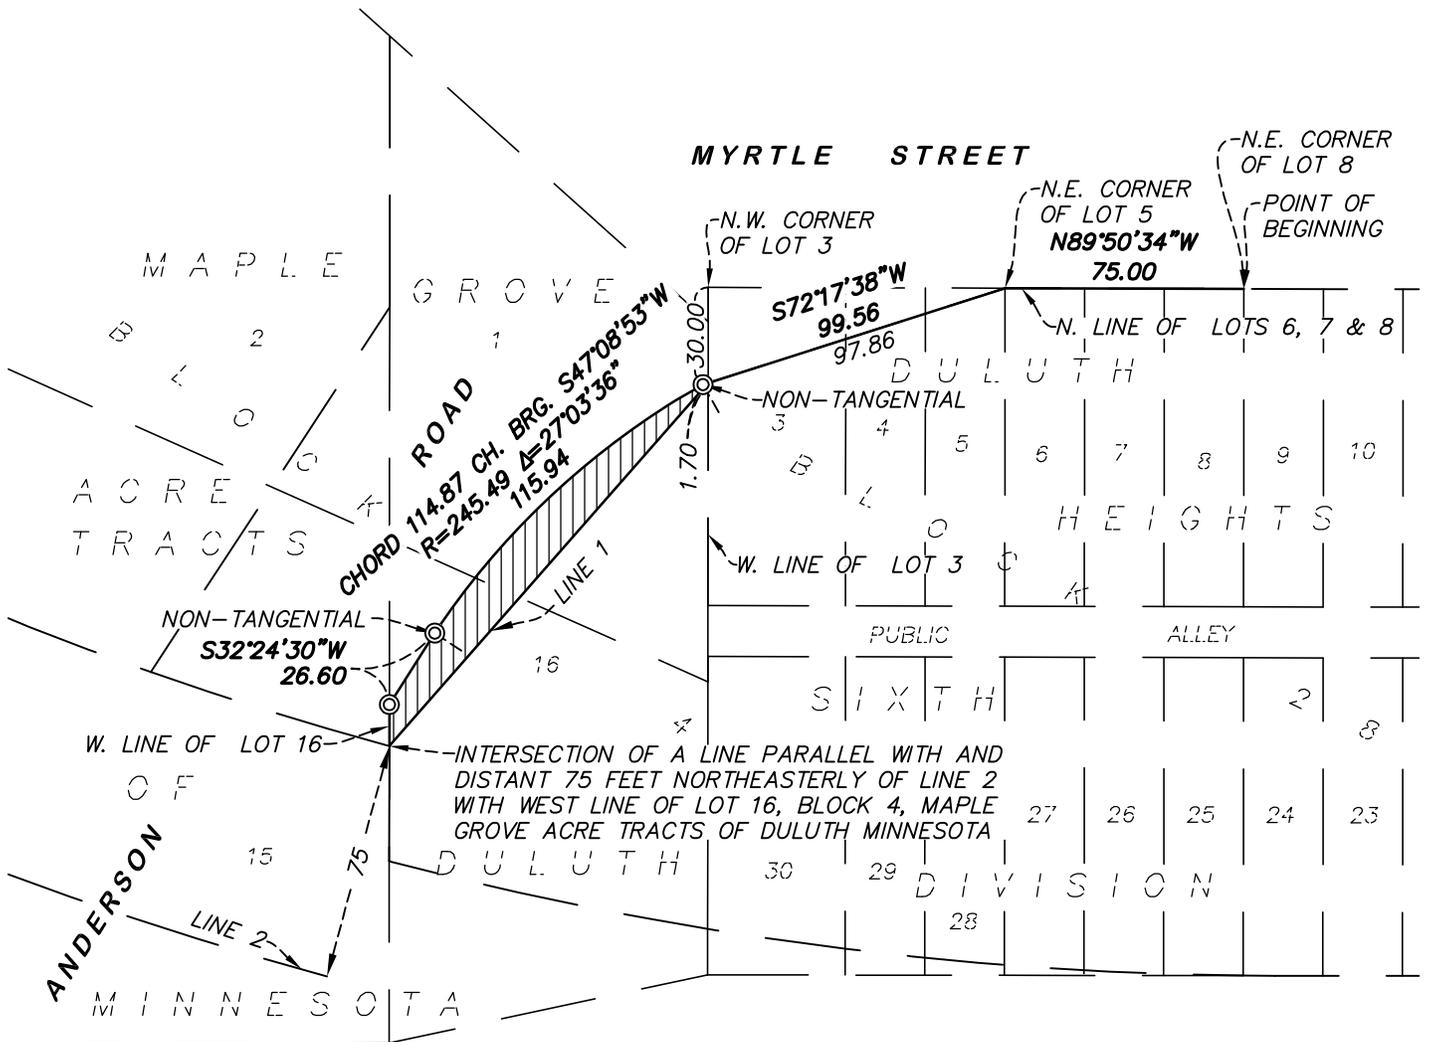

WEST CENTRAL ENTRANCE TRUNK HIGHWAY NO. 194


CERTIFICATION:

I hereby certify that this survey, plan, or report was prepared by me or under my direct supervision and that I am a duly Licensed Land Surveyor under the laws of the State of Minnesota.

Date of signature: July 19, 2017.

Brent R Peters

Brent R Peters
Minnesota License No. 44123

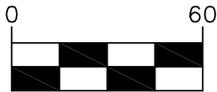

SCALE IN FEET

CITY LAND ACQUISITION EXHIBIT FOR:

Kimley-Horn and Associates, Inc.

SITE LOCATION: 317 & 325 West Central Entrance
Duluth, Minnesota 55811



Egan, Field & Nowak, Inc.

land surveyors since 1872

1229 Tyler Street NE, Suite 100
Minneapolis, Minnesota 55413

PHONE: (612) 466-3300

FAX: (612) 466-3383

WWW.EFNSURVEY.COM

COPYRIGHT © 2017 By EGAN, FIELD & NOWAK, INC.