

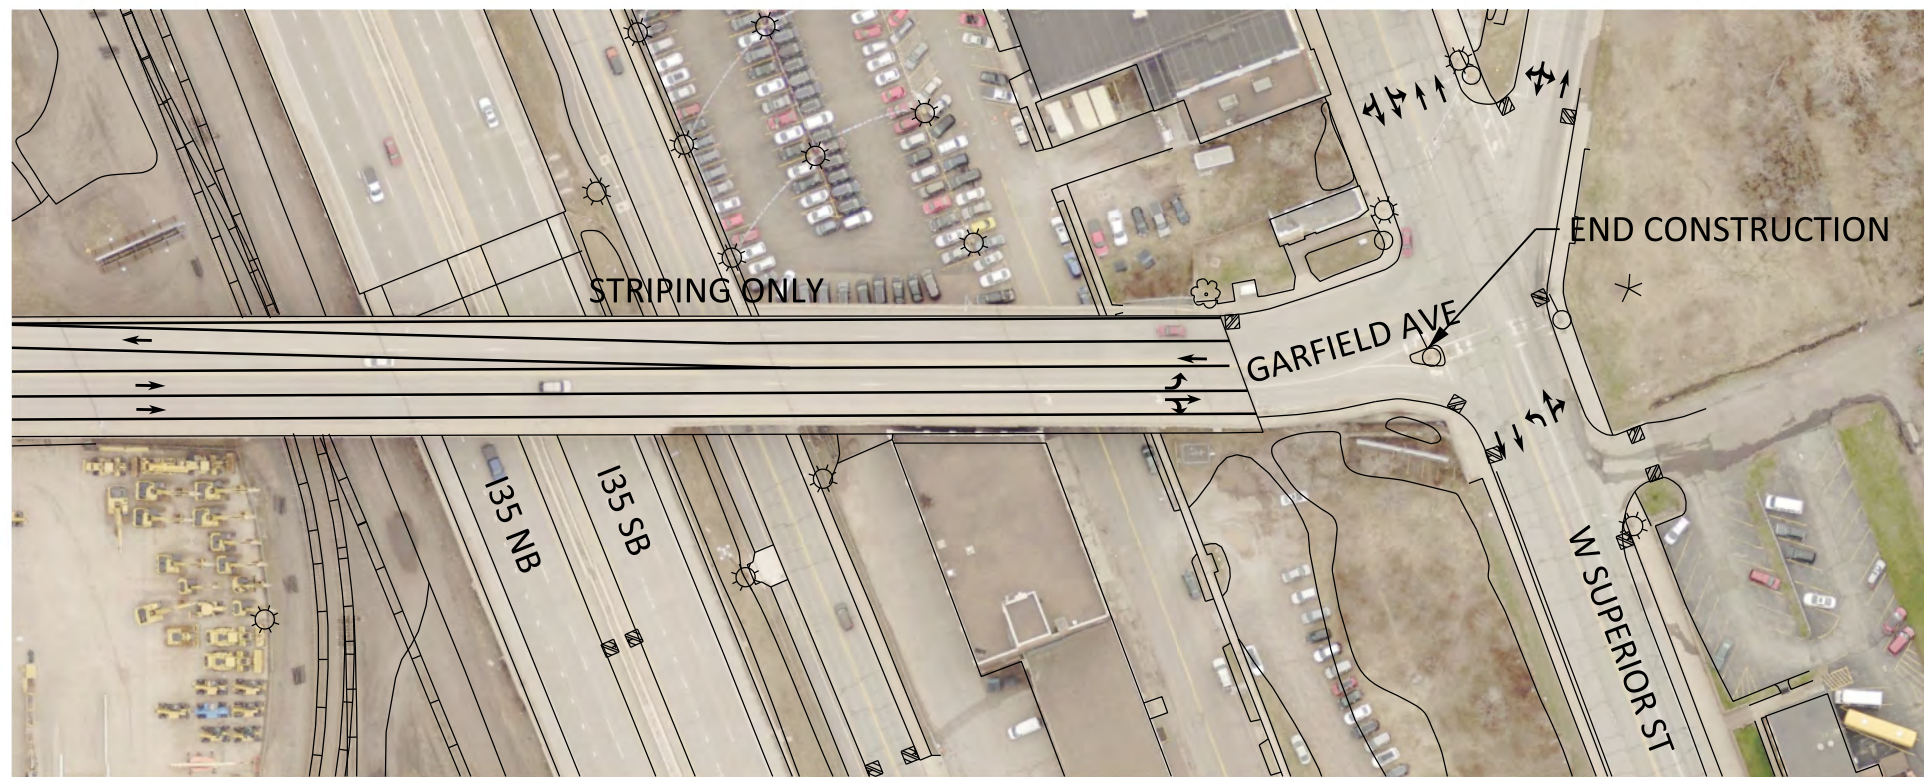
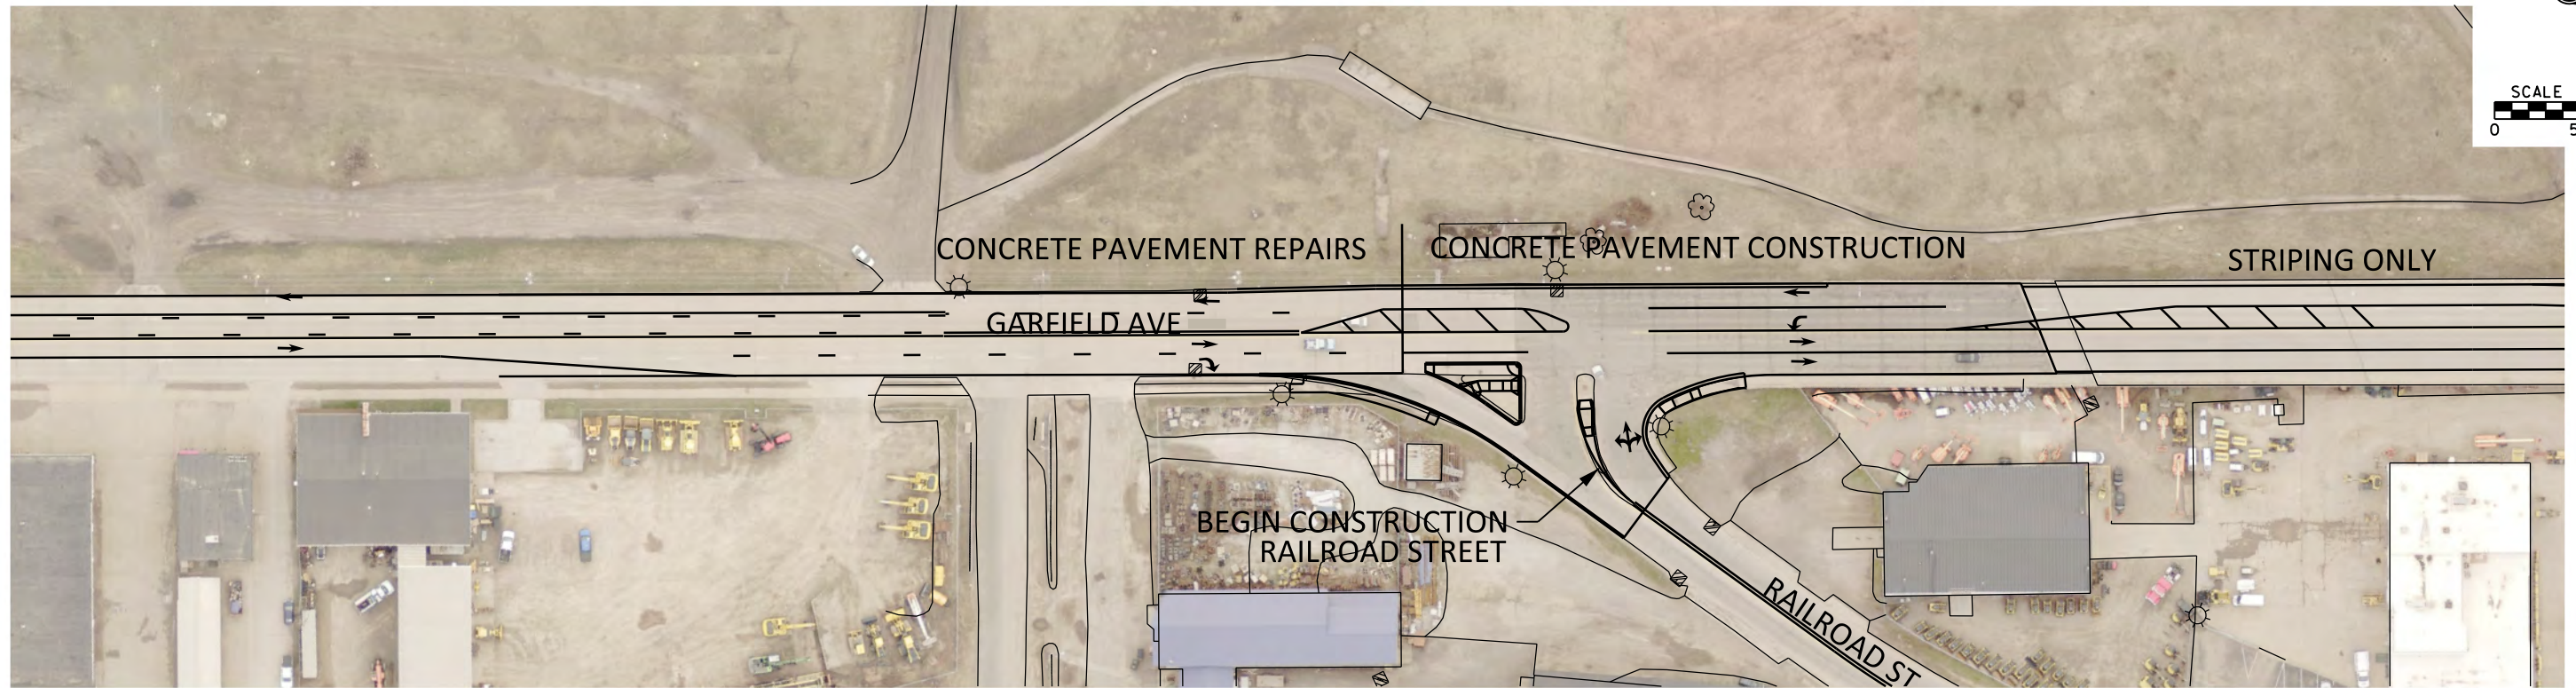


Garfield Avenue  
6982-328 Final Layout

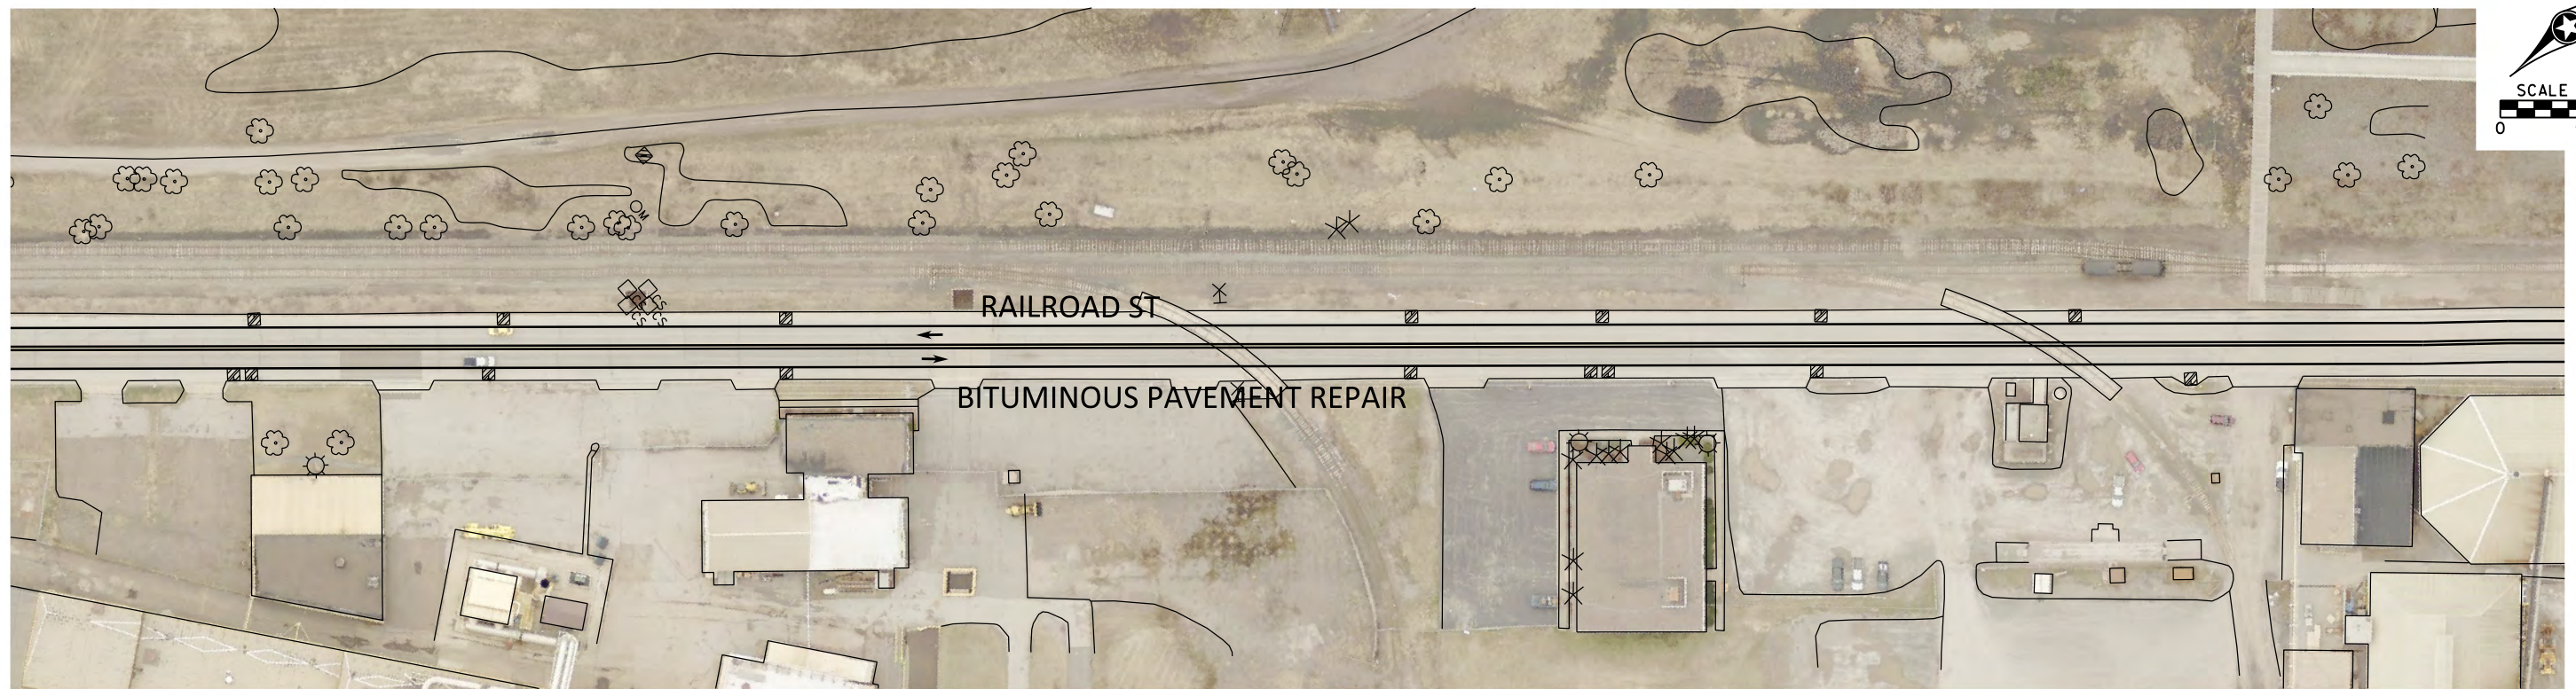


Garfield Avenue  
6982-328 Final Layout

Date: Printed: 1/3/2019  
WSB Filename: K:\05522-100\Cad\Plan\Striping Plan\05522-100\_stp.dgn

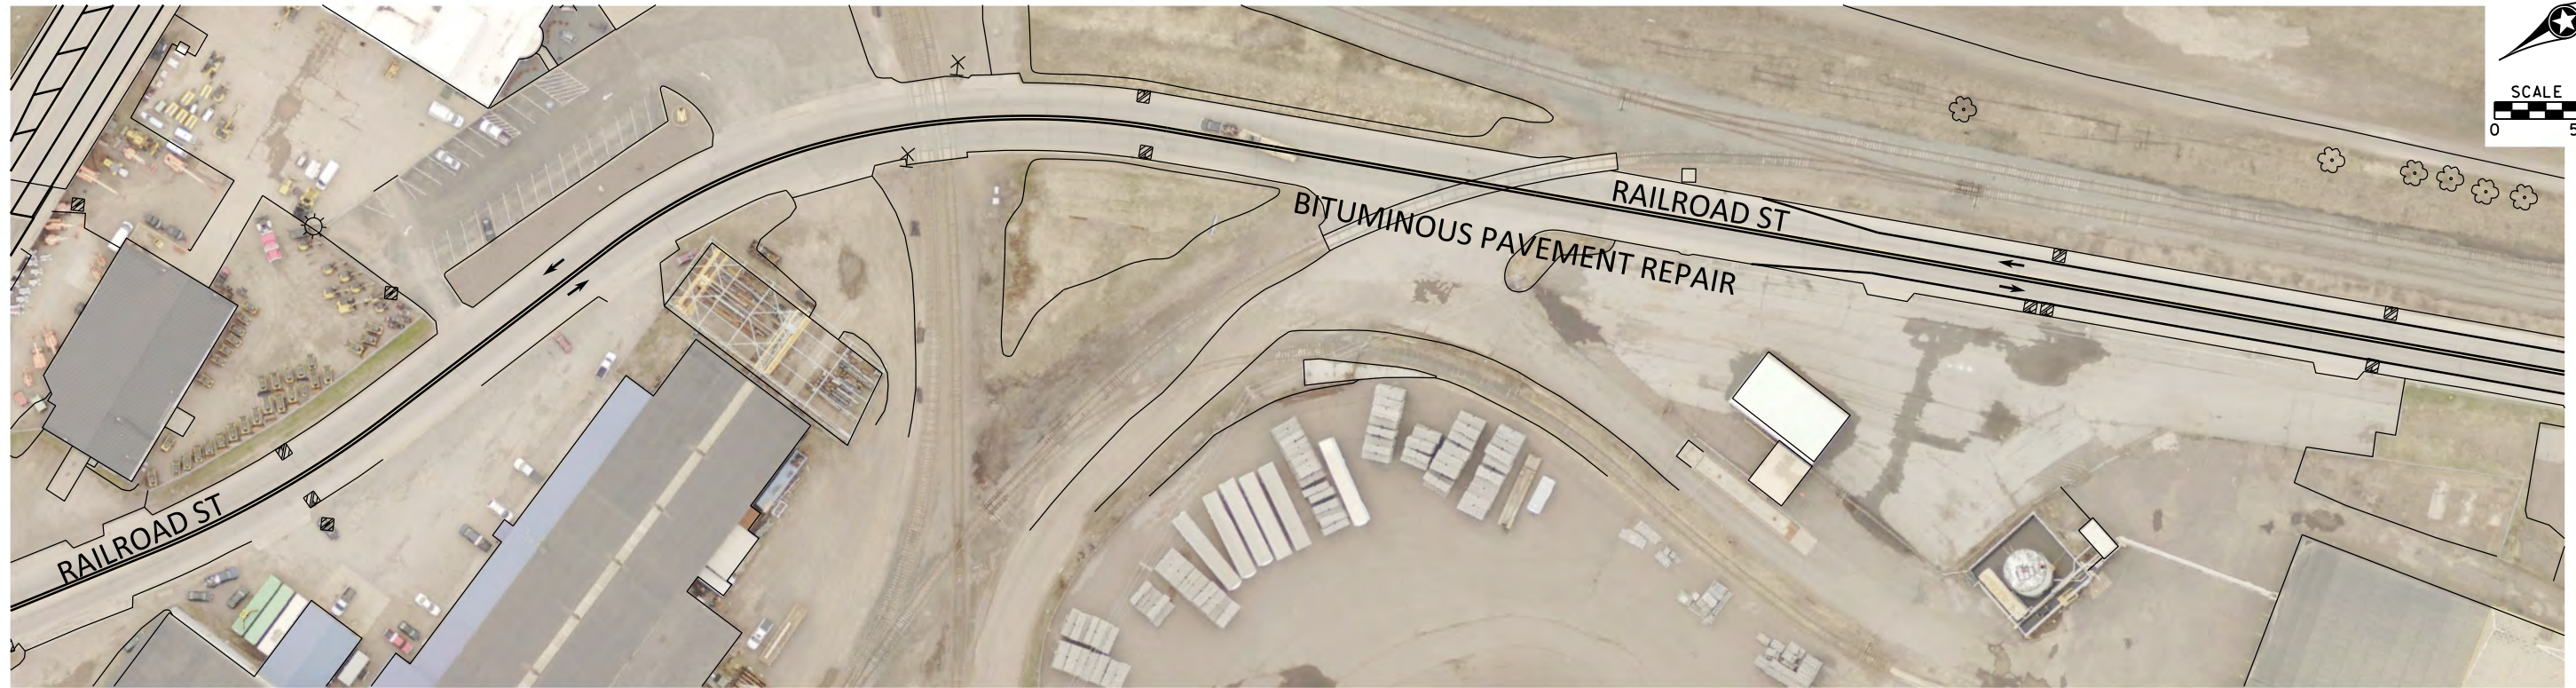



Railroad Street  
6982-328 Final Layout

Date: Printed: 1/3/2019  
WSB Filename: K:\05522-100\Cad\Plan\Striping Plan\05522-100\_stp.dgn

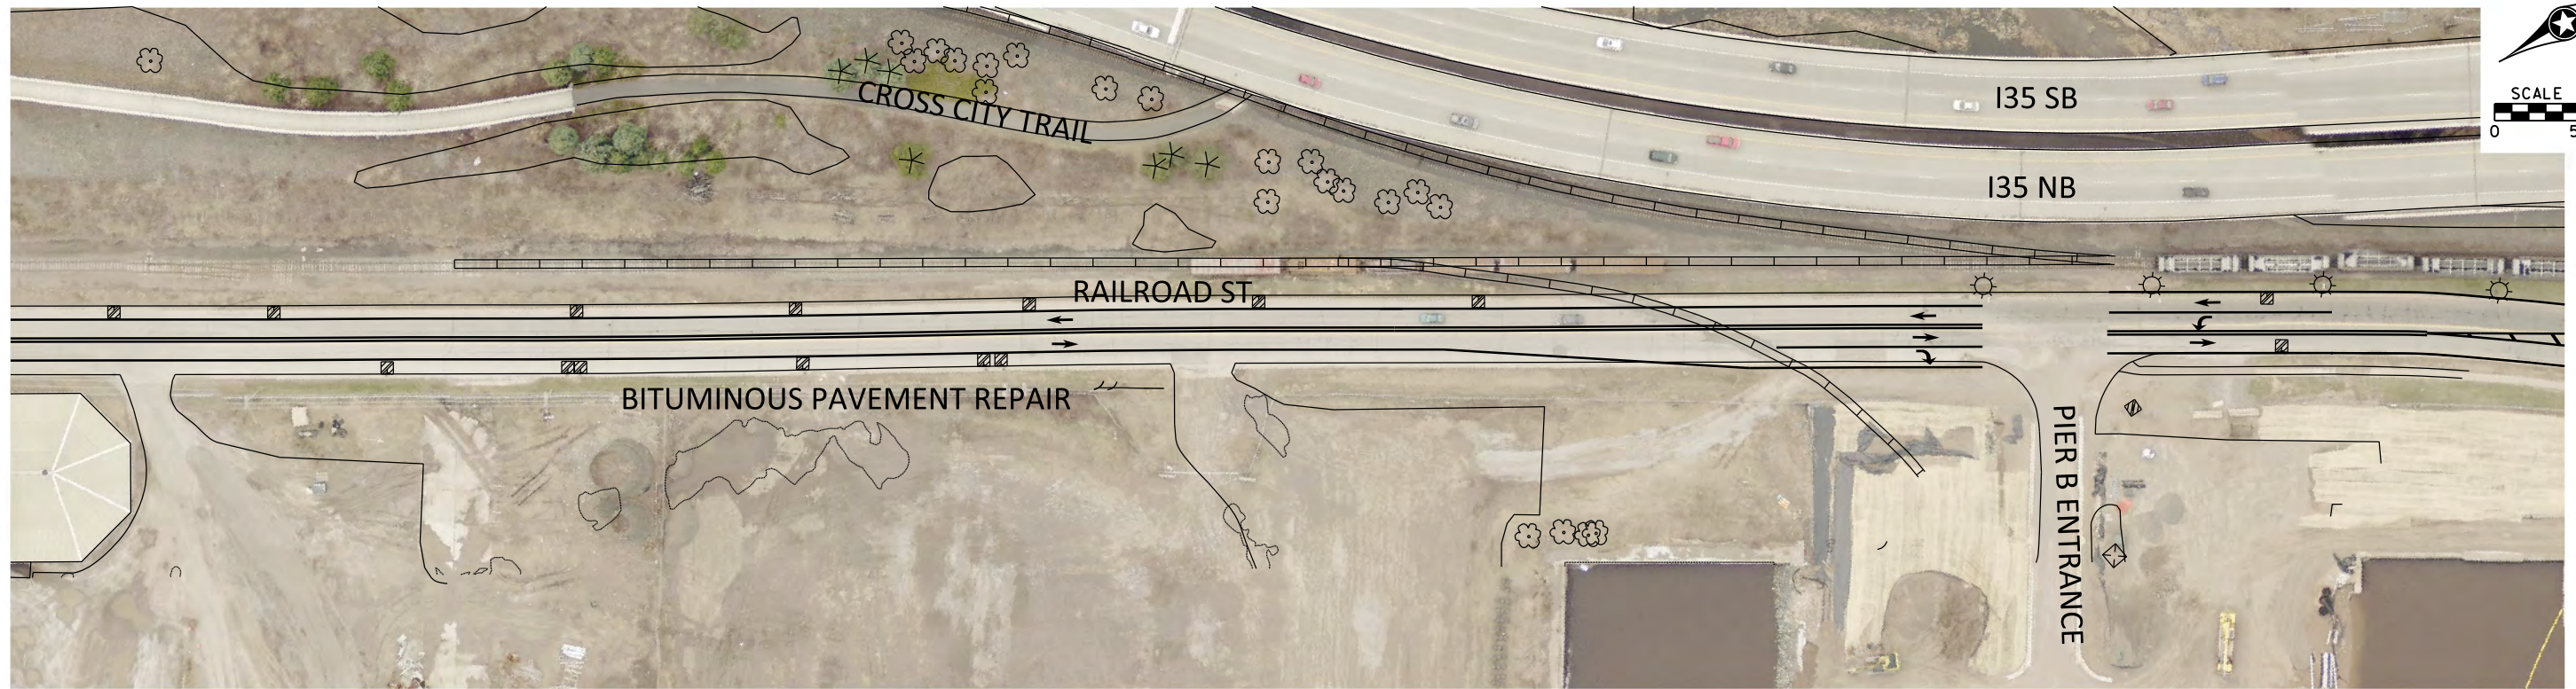

Railroad Street  
6982-328 Final Layout


Date: Printed: 1/3/2019  
WSB Filename: K:\05522-100\Cad\Plan\Striping Plan\05522-100\_stp.dgn

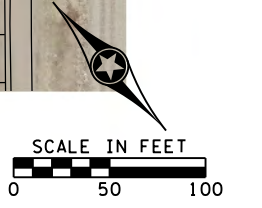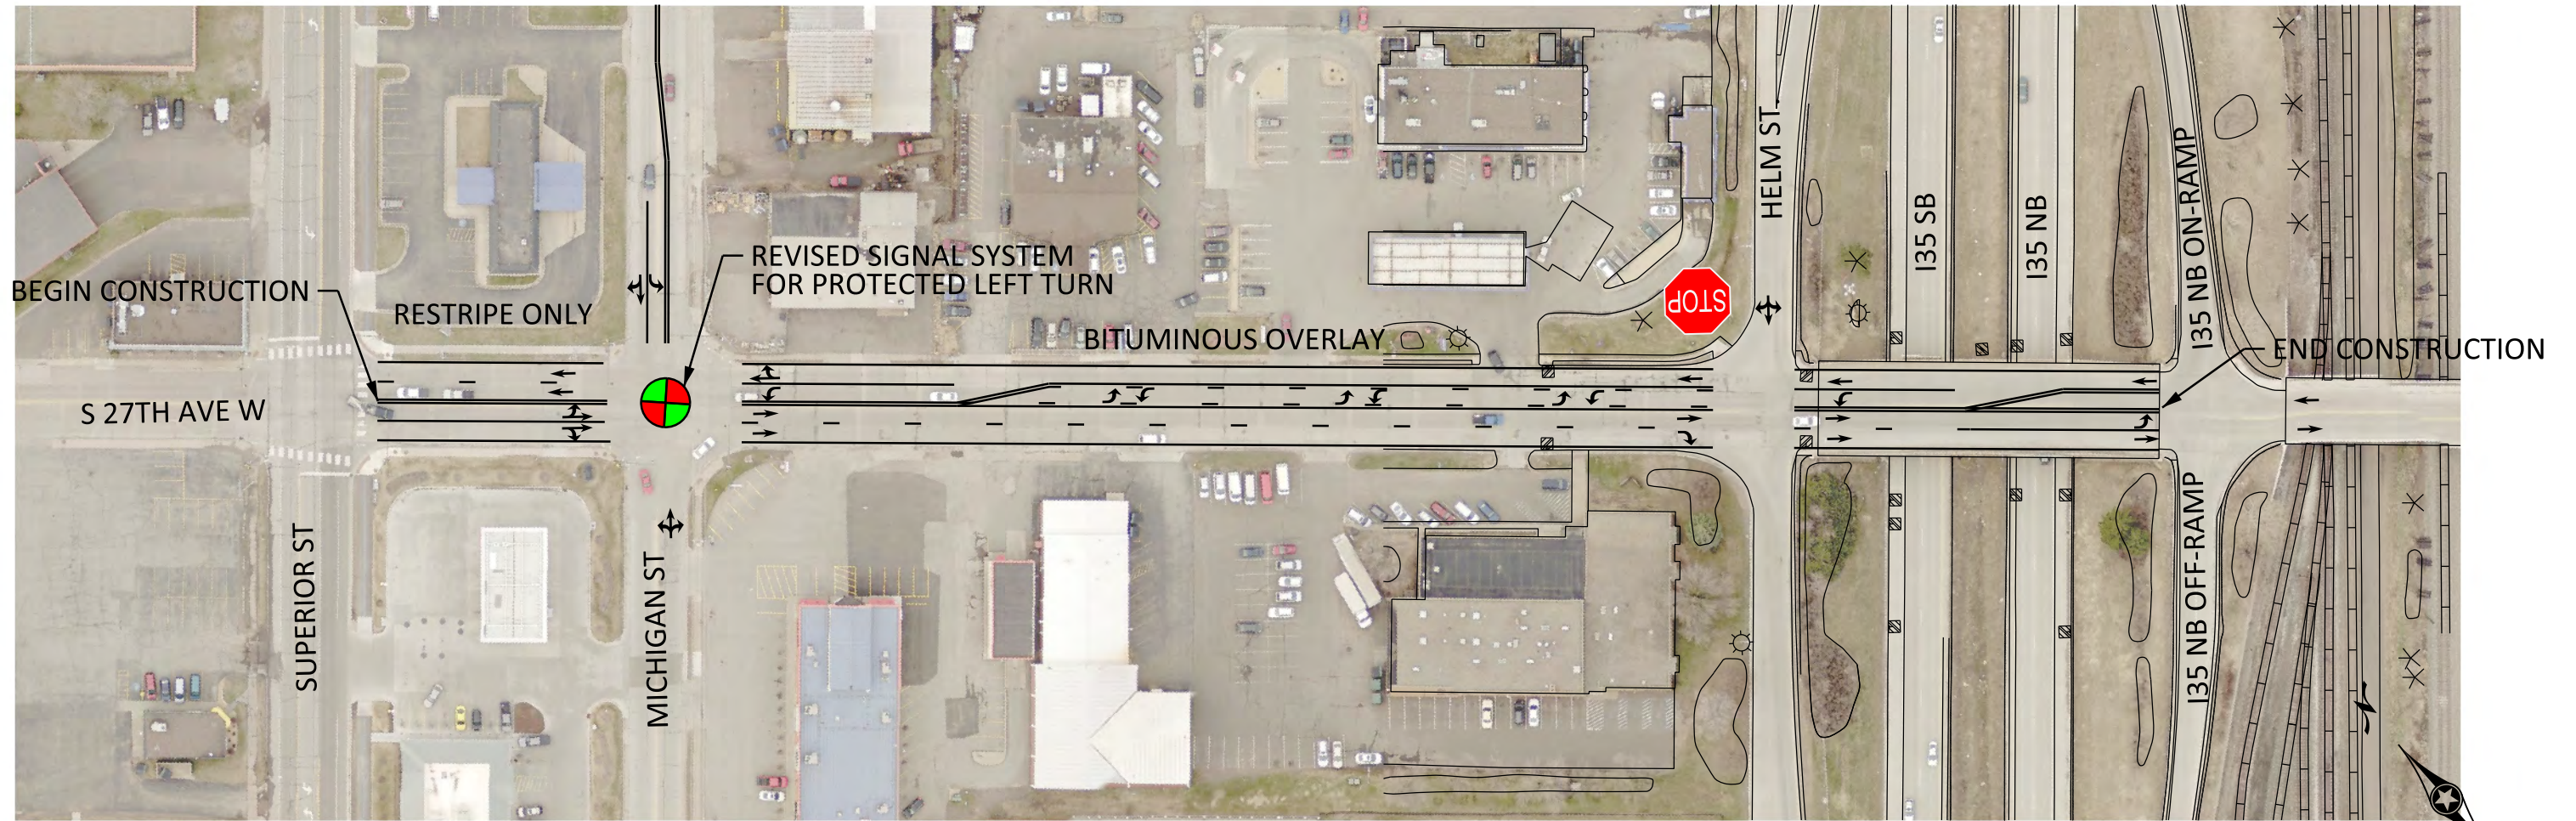

Date: Printed: 1/3/2019  
 WSP Filename: K:\05522-100\Cad\Plan\Striping Plan\05522-100\_stp.dgn



**S 27th Avenue W**  
**6982-328 Final Layout**

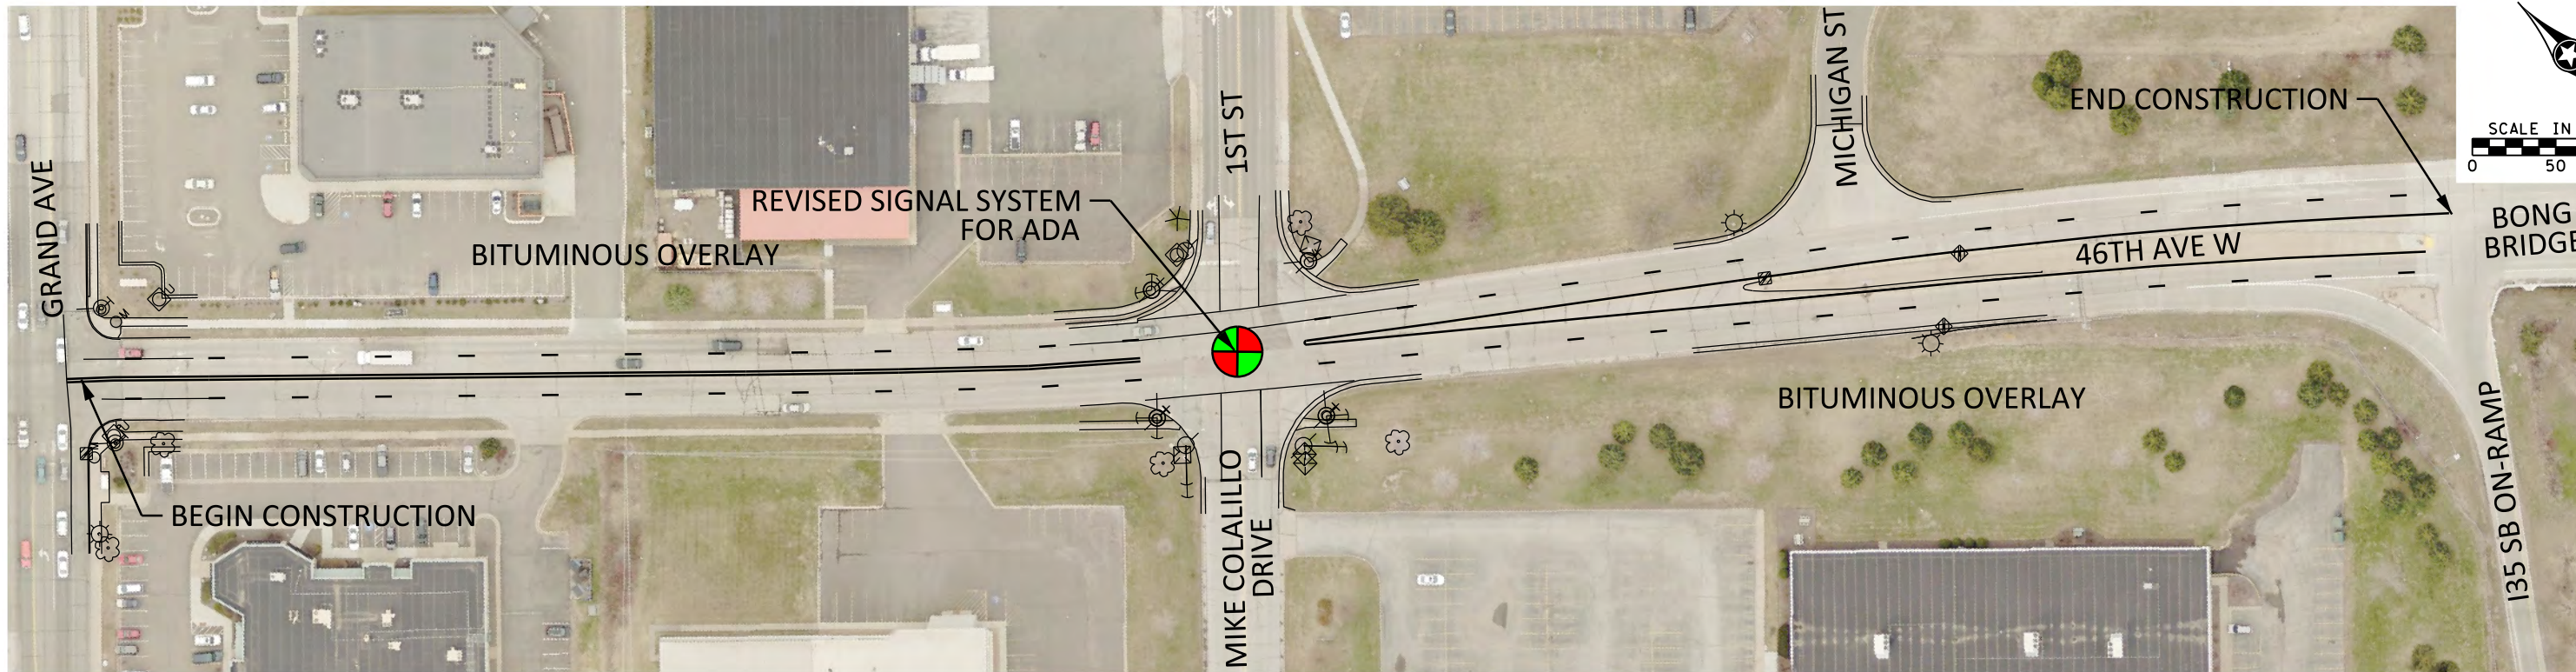

46th Avenue W  
6982-328 Final Layout

Date: Printed: 1/3/2019  
WSB Filename: K:\05522-100\Cad\Plan\Striping Plan\05522-100\_stp.dgn

