


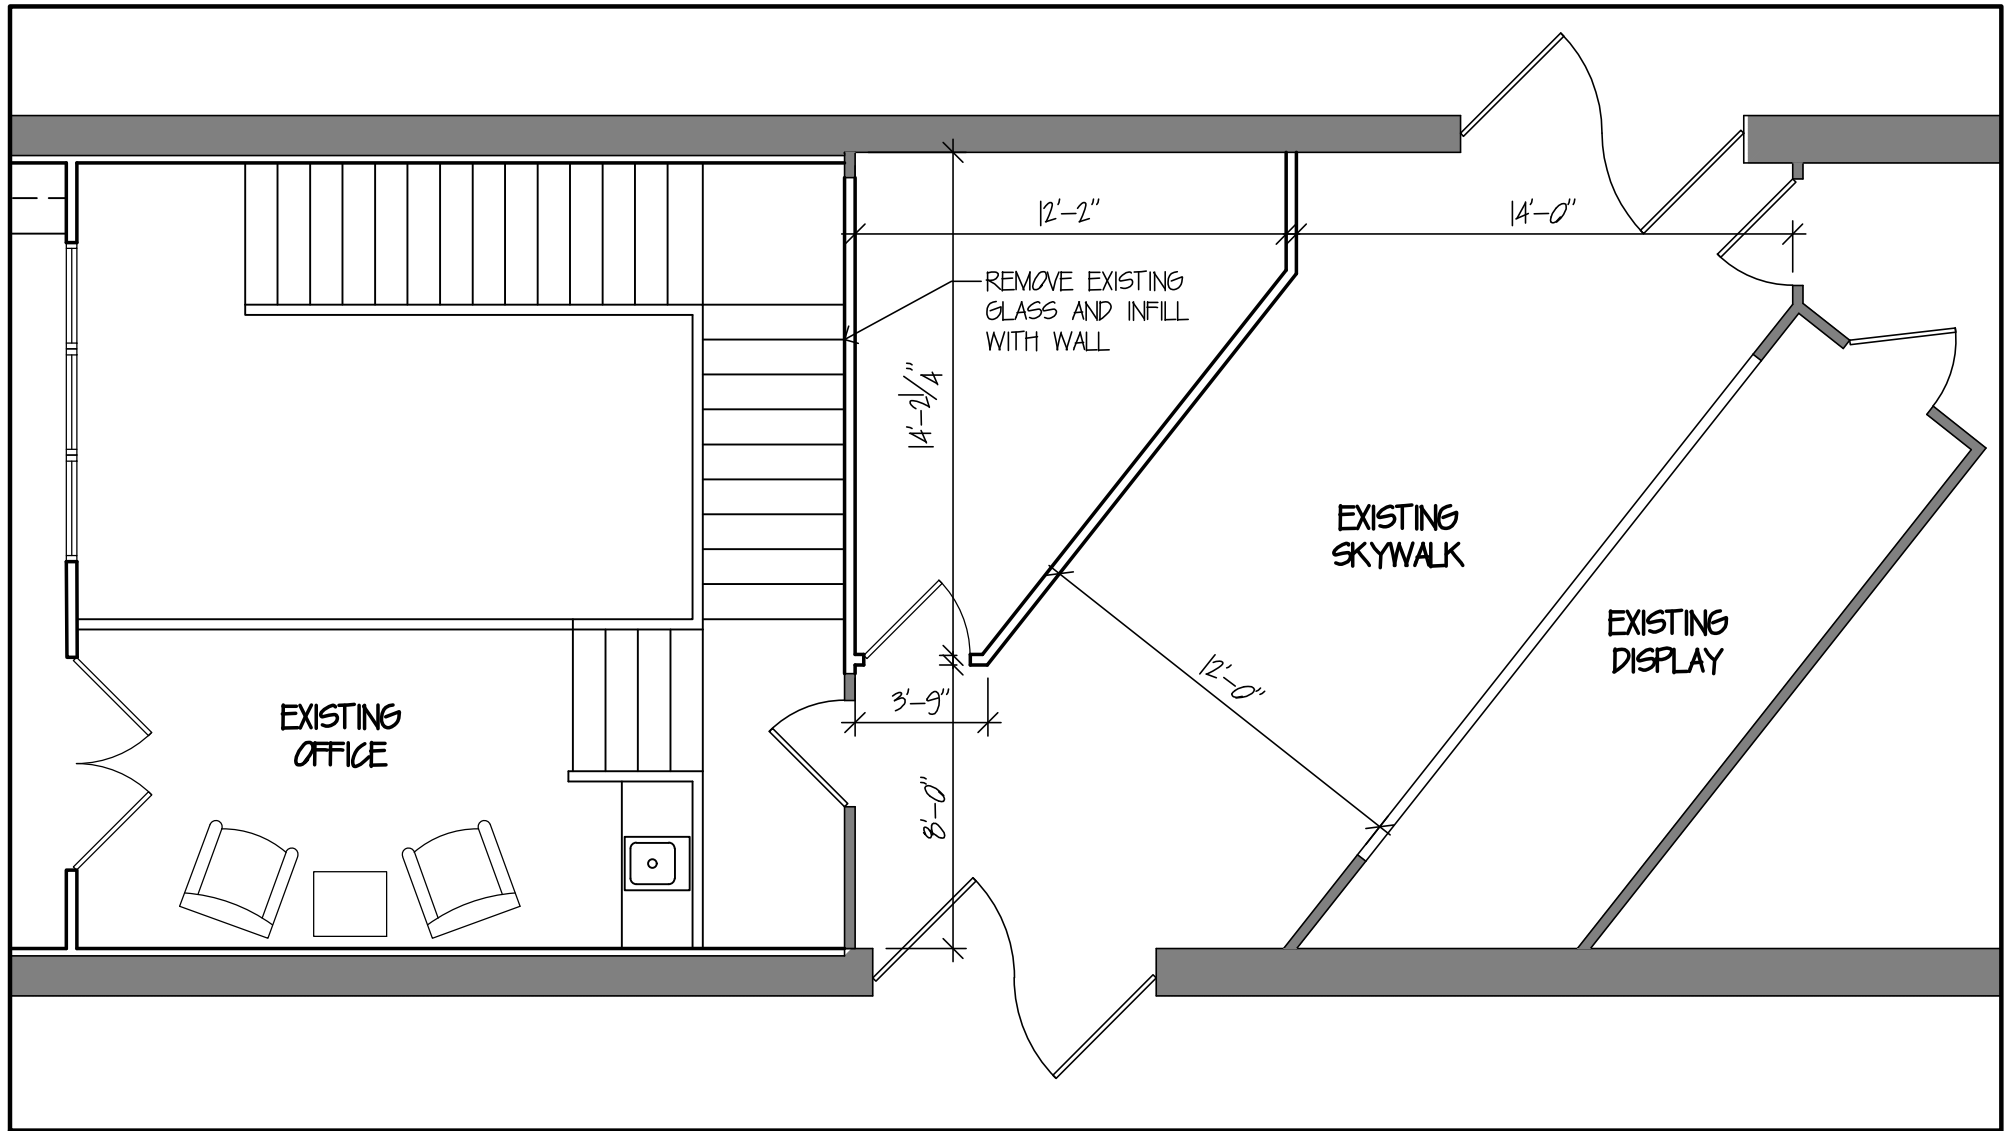

5255 Maple Grove Road  
Hermantown, MN 55811  
(218) 391-7466  
heather@hinerhomedesigns.com

**MPPL Financial**  
**309 W Superior Street**  
**Duluth, MN**

January 13, 2022