



EXHIBIT CONDITIONAL USE

Part of Streets and Avenues
 PORTLAND DIVISION OF DULUTH
 AND
 DULUTH PROPER FIRST DIVISION

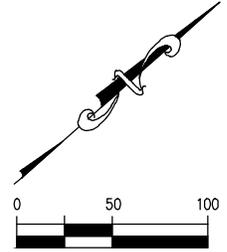

LEGEND

 = CONDITIONAL USE AREA

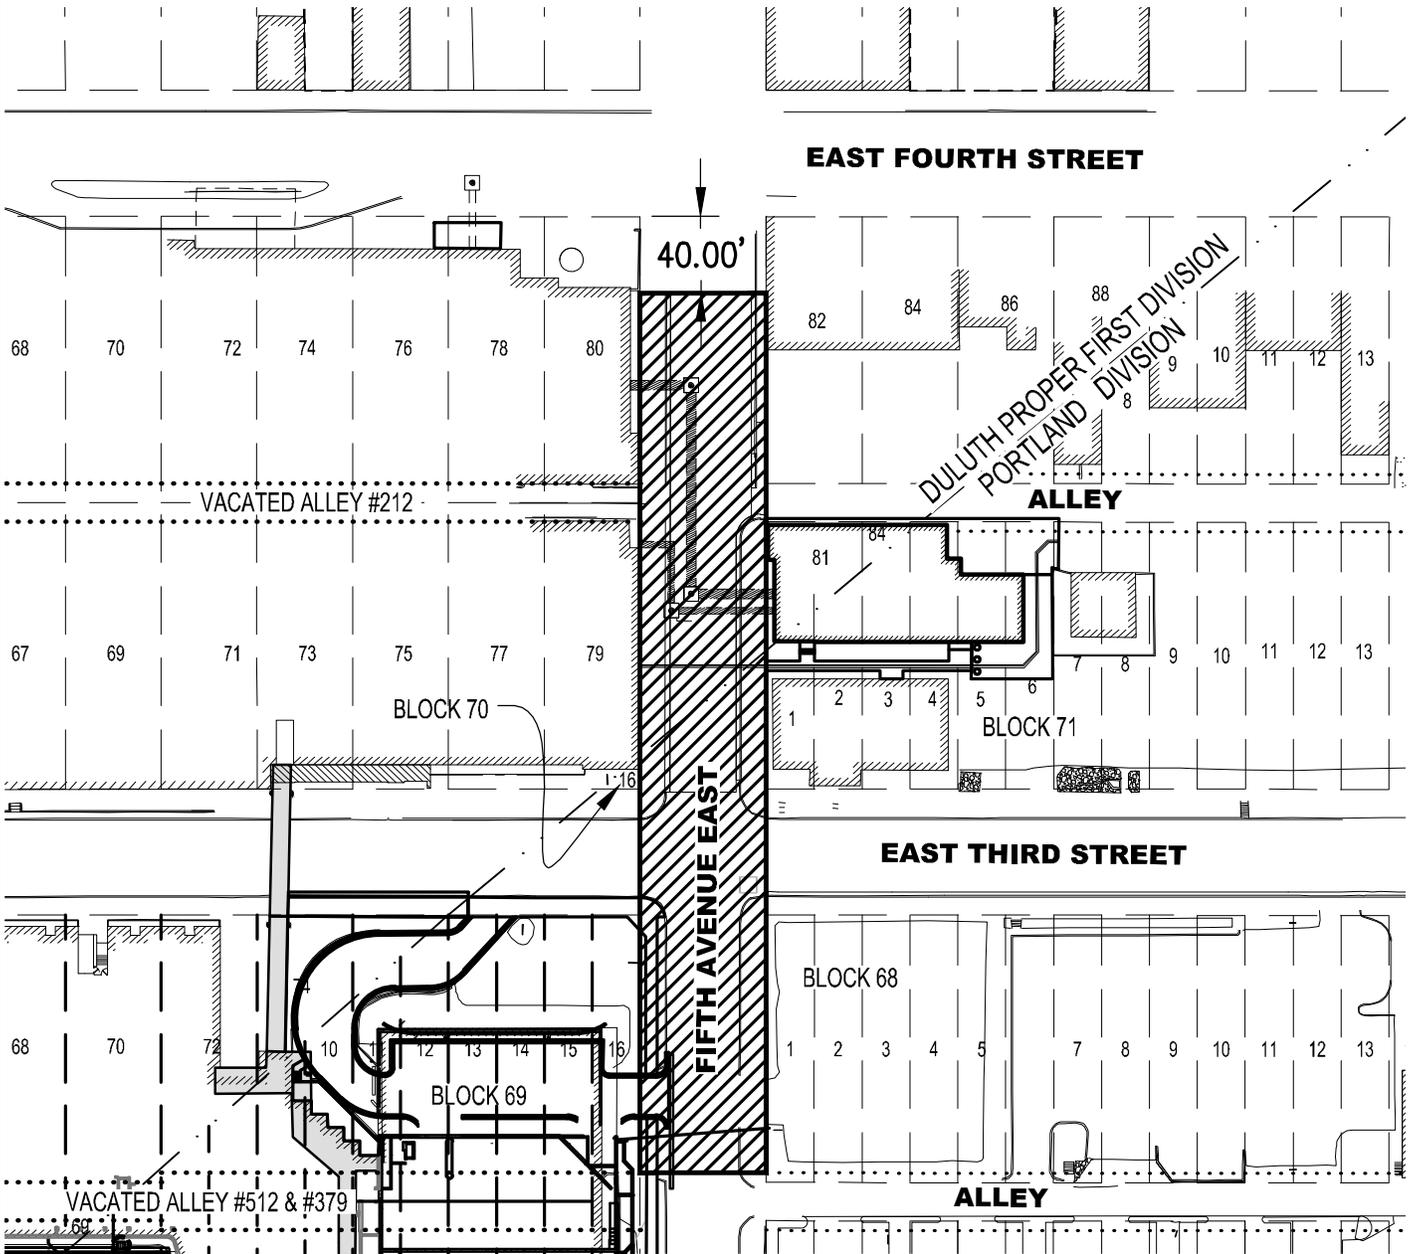

I hereby certify that this plan, specification, or report was prepared by me or under my direct supervision and that I am a duly Licensed Land Surveyor under the laws of the State of Minnesota.

Print Name: Paul A. Vogel

License # 44075

Signature: 

Date: 06/26/2015

REVISED: 6/26/15

DATE PREPARED: 5/01/15

PROJ NO: 130512

FILE: 130512vEXHIB

SHEET 1 of 1 SHEETS



**PERFORMANCE
DRIVEN DESIGN.**
LHBcorp.com

21 W. Superior St., Ste. 500 | Duluth, MN 55802 | 218.727.8446