


SITE LOCATION SURVEY FOR:
 EDGE CONSULTING ENGINEERS, INC.

SITE LOCATION: N 9th Avenue E and E 1st Street, Duluth, Minnesota

SITE NAME: CRAN RUMW DLLND 001

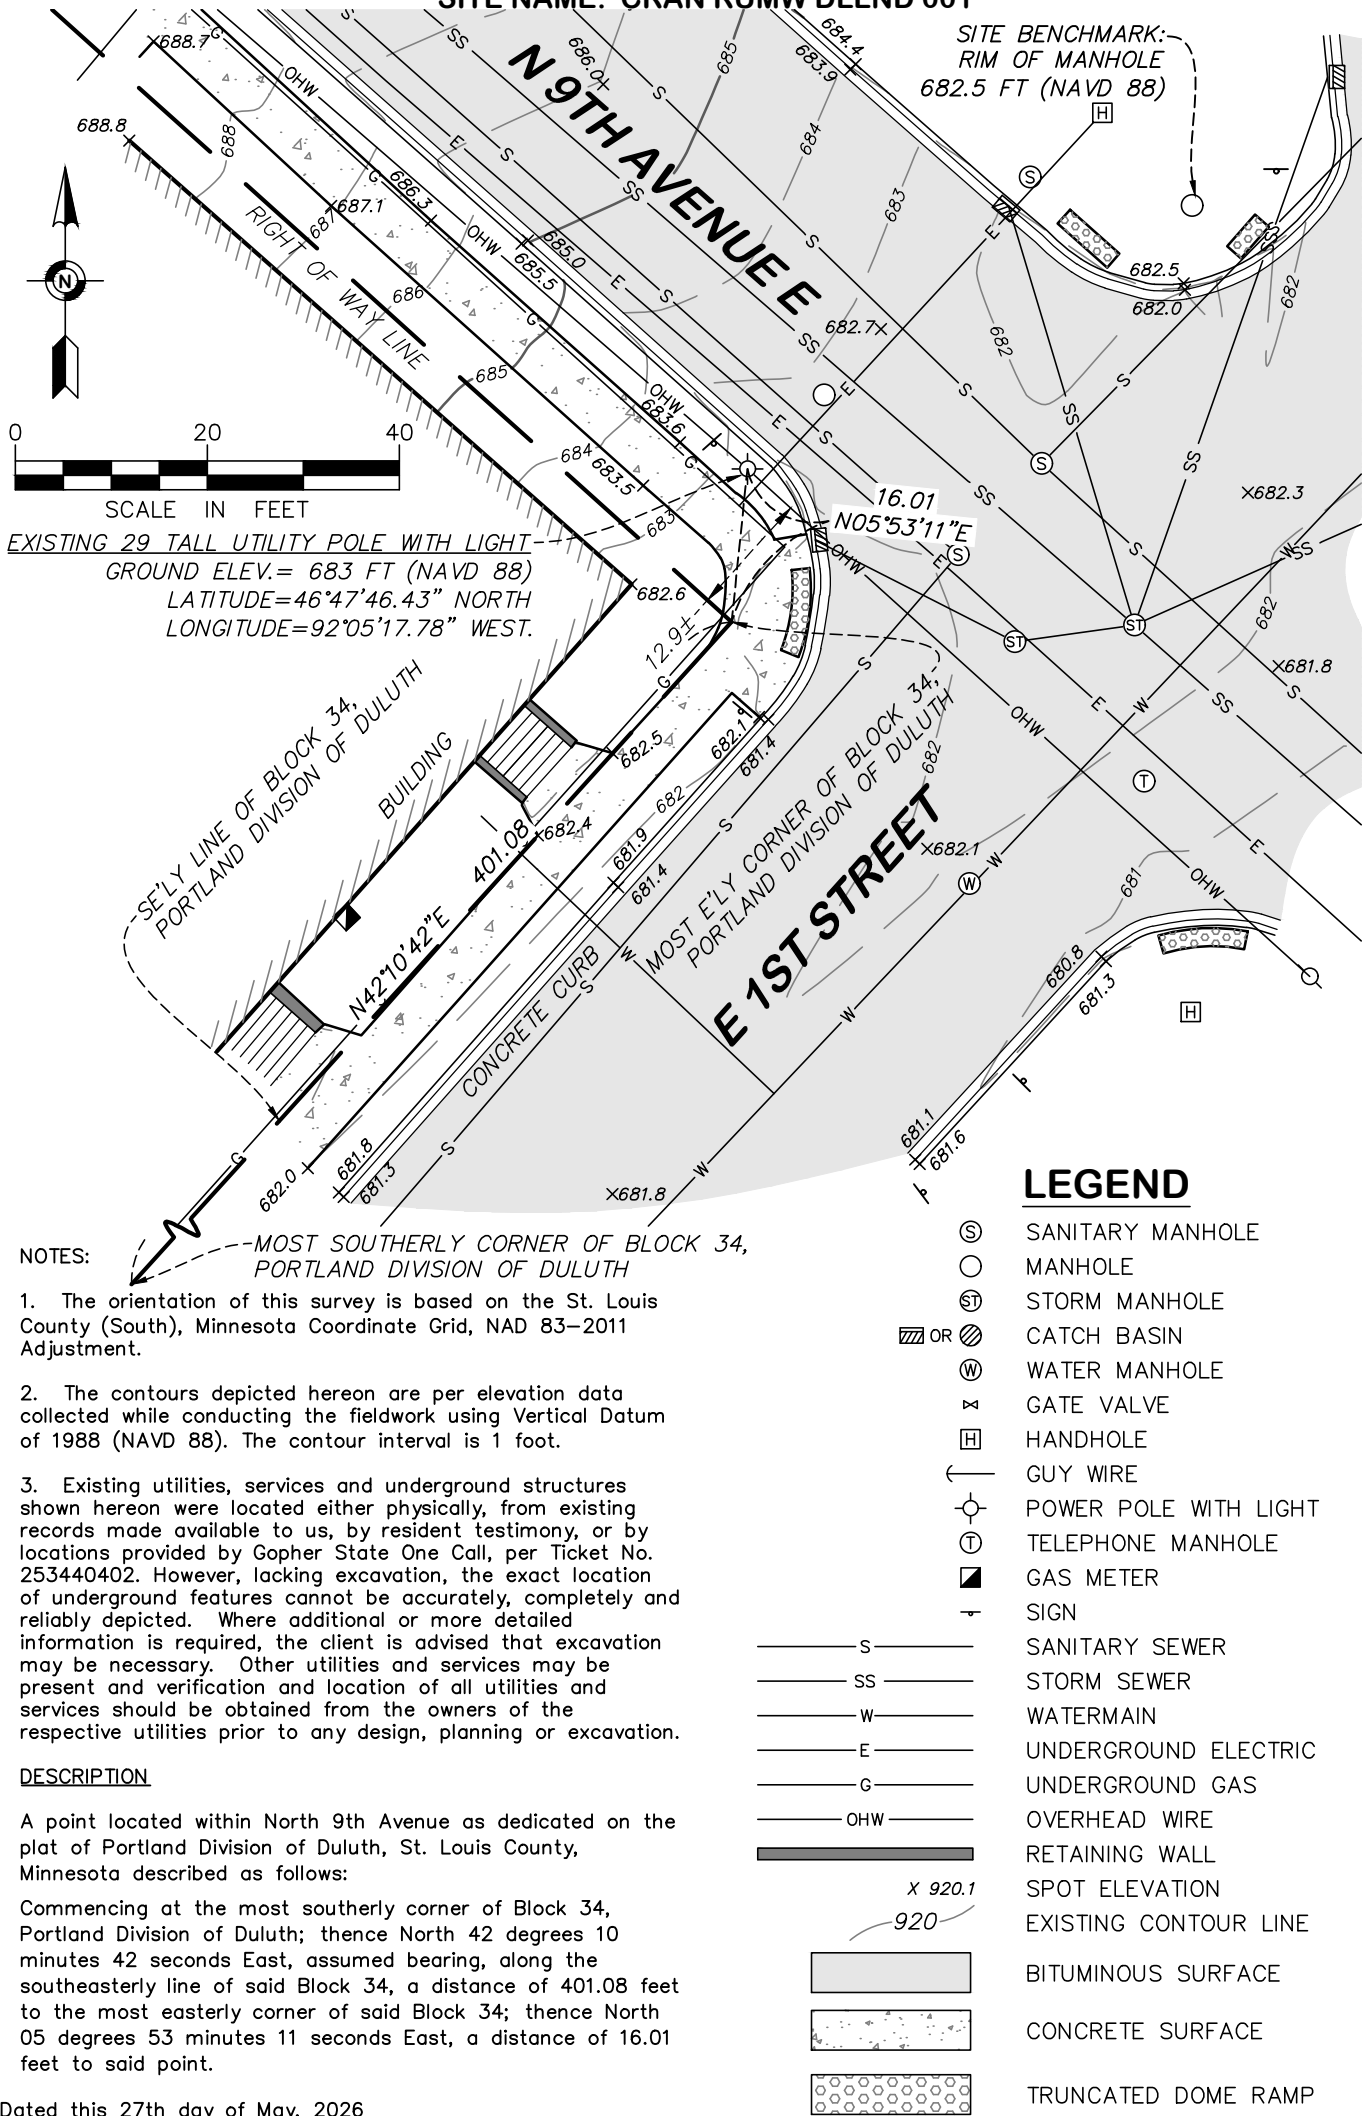

SITE LOCATION SURVEY FOR:

EDGE CONSULTING ENGINEERS, INC.

SITE LOCATION: N 9th Avenue E
 and E 1st Street, Duluth, Minnesota



Egan, Field & Nowak, Inc.
 land surveyors since 1872

475 Old Highway 8 NW, Suite 200
 New Brighton, Minnesota 55112
 PHONE: (612) 466-3300
 WWW.EFNSURVEY.COM

COPYRIGHT © 2025 By EGAN, FIELD & NOWAK, INC.